

ISSUES/REVISION	DATE
SCHEMATIC DES.	9/1/21
PLANNING SUB.	11/19/21

USE OF DRAWING
 This drawing is the sole property of the Architect and is to be used for the identified project and site. The contents of this drawing are not to be sold, altered, transferred, copied, or reproduced without the expressed written permission of the Architect. This drawing is to be returned to the Architect upon request.
 © Britton Architecture 2021

BRITTON
ARCHITECTURE
 PO BOX 7749
 721 FOREST TRAIL
 MAMMOTH LAKES, CA 93546
 (760) 789-6567
 mike@brittonarchitecture.com

SAGUY GARAGE
 31 MALA ULICE
 MAMMOTH LAKES, CA 93546

Project No: 15-21
 Designed by: MB
 Drawn by: MB
 Checked by: MB

A004

Contents: 3D VIEW

ISSUES/REVISION	DATE
SCHEMATIC DES.	9/1/21
PLANNING SUB.	11/19/21



USE OF DRAWING
 This drawing is the sole property of the Architect and is to be used for the identified project and site. The contents of this drawing are not to be sold, altered, transferred, copied, or reproduced without the expressed written permission of the Architect. This drawing is to be returned to the Architect upon request.
 © Britton Architecture 2021

BRITTON
ARCHITECTURE
 PO BOX 7749
 721 FOREST TRAIL
 MAMMOTH LAKES, CA 93546
 (768) 789-6567
 mike@brittonarchitecture.com

SAGUY GARAGE
 31 MALA ULICE
 MAMMOTH LAKES, CA 93546

Project No: 15-21
 Designed by: MB
 Drawn by: MB
 Checked by: MB

A102
 Contents: FLOOR PLANS

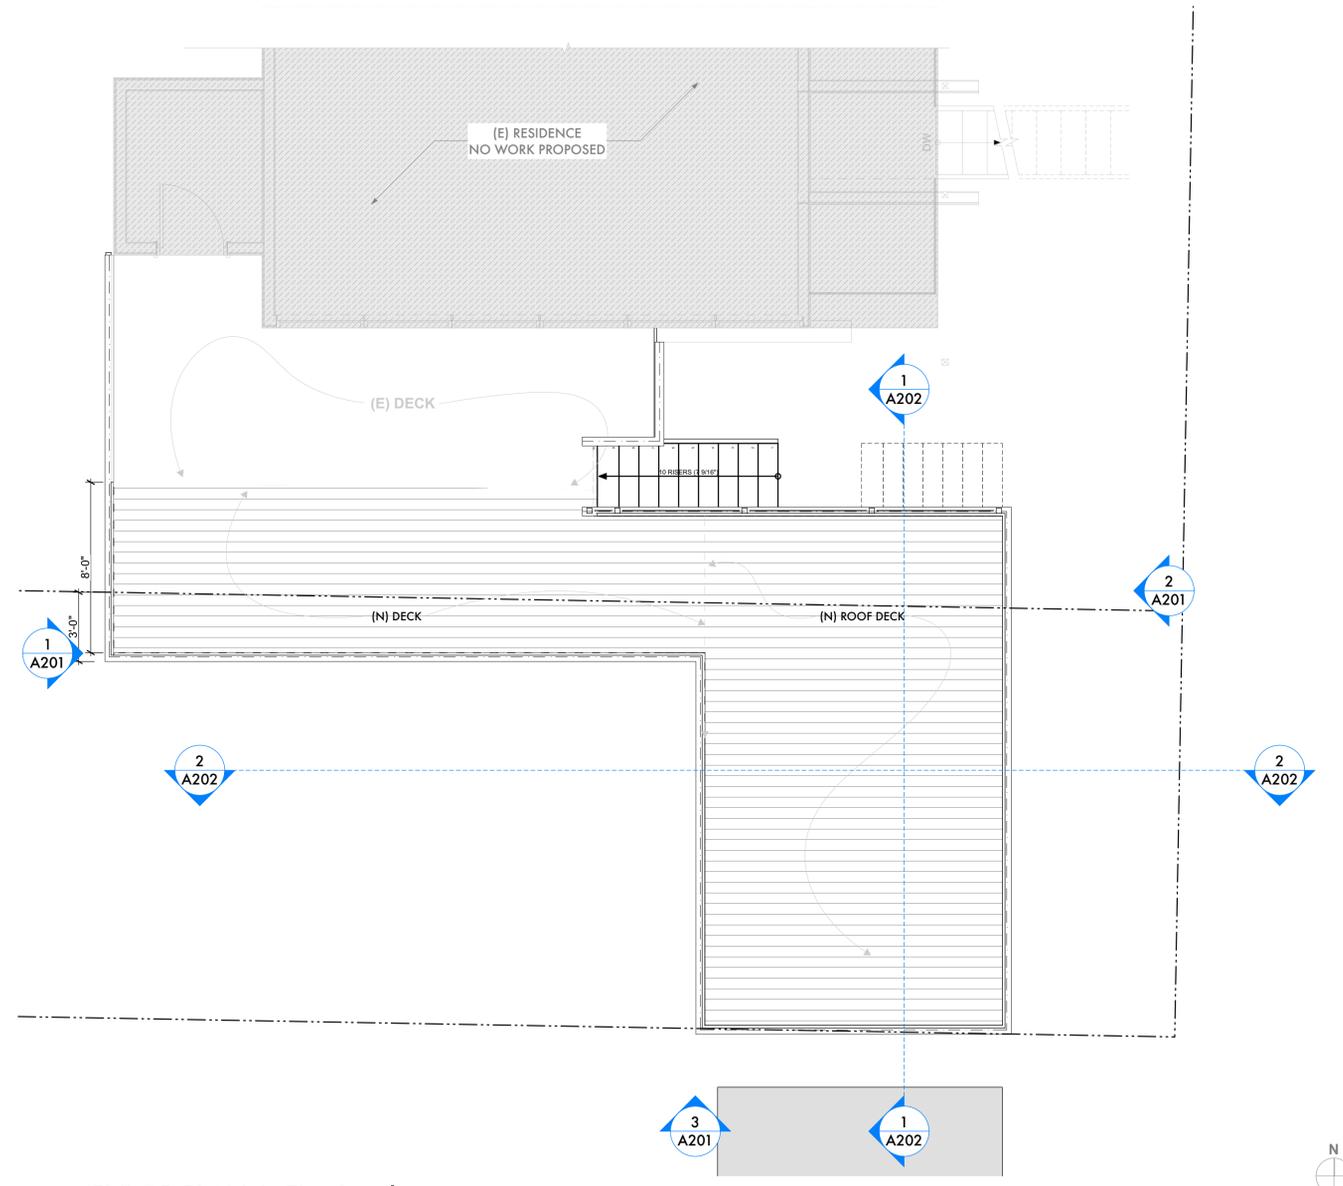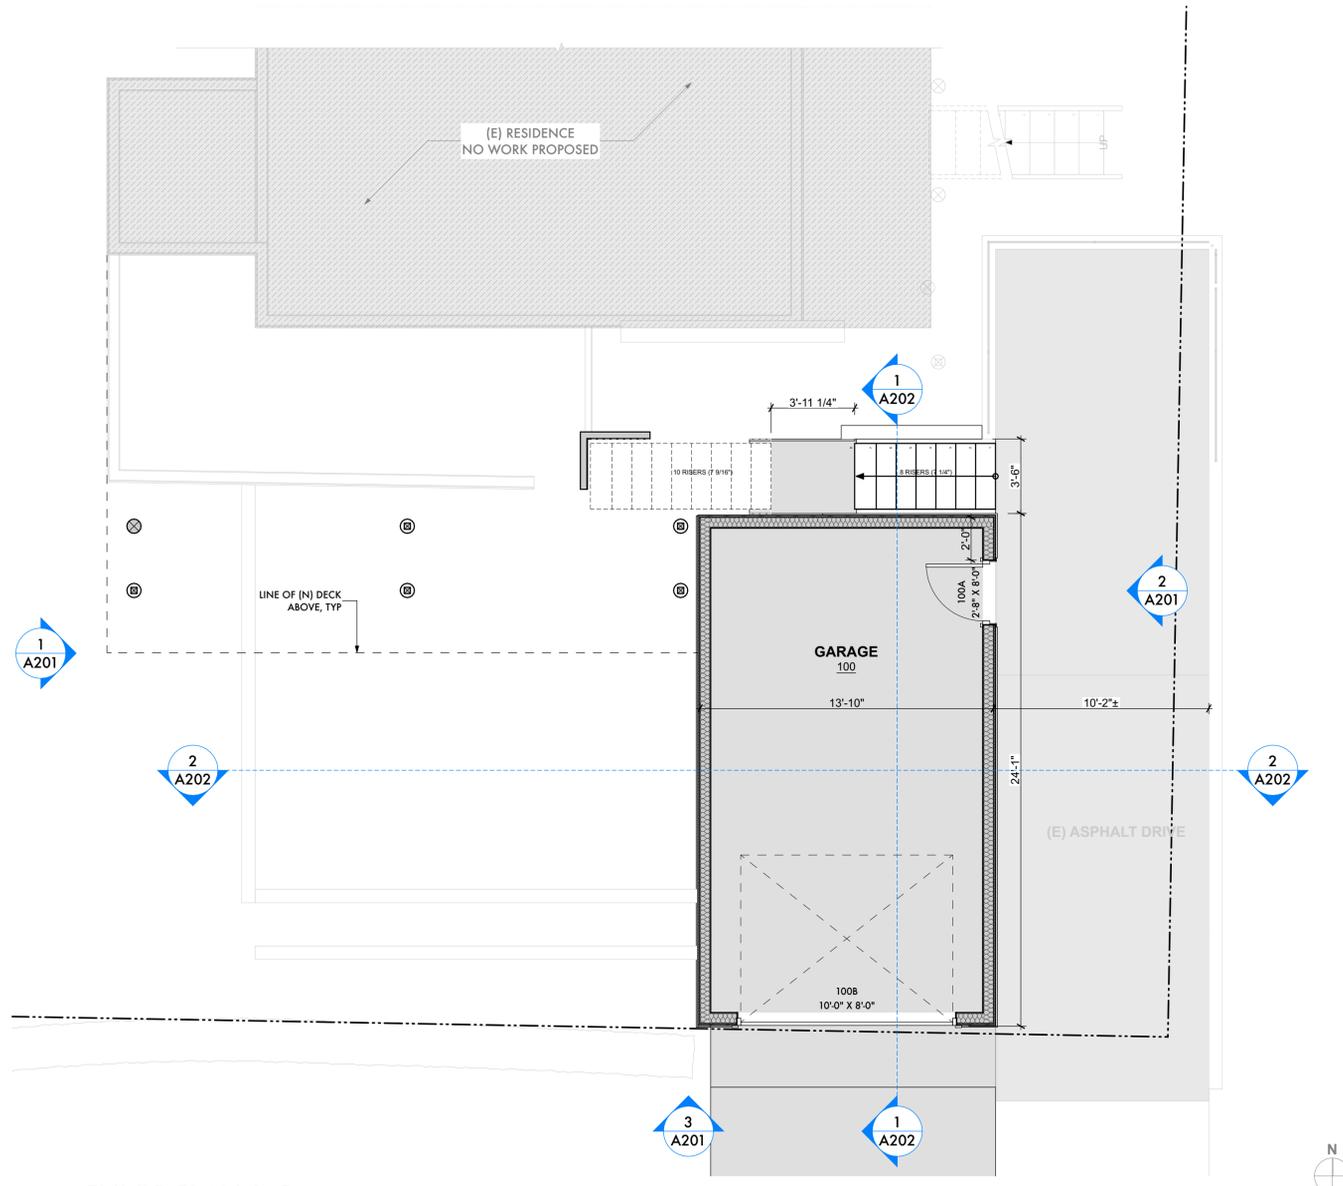

1 FLOOR PLAN | Basement
 SCALE: 1/4" = 1'-0"
 0 2' 4' 8'

2 FLOOR PLAN | First Level
 SCALE: 1/4" = 1'-0"
 0 2' 4' 8'

ISSUES/REVISION	DATE
SCHEMATIC DES.	9/1/21
PLANNING SUB.	11/19/21

USE OF DRAWING
 This drawing is the sole property of the Architect and is to be used for the identified project and site. The contents of this drawing are not to be sold, altered, transferred, copied, or reproduced without the expressed written permission of the Architect. This drawing is to be returned to the Architect upon request.
 © Britton Architecture 2021

BRITTON
ARCHITECTURE
 PO BOX 7749
 721 FOREST TRAIL
 MAMMOTH LAKES, CA 93546
 (760) 789-6567
 mike@brittonarchitecture.com


SAGUY GARAGE
 31 MALA ULICE
 MAMMOTH LAKES, CA 93546

Project No: 15-21
 Designed by: MB
 Drawn by: MB
 Checked by: MB


A201
 Contents: ELEVATIONS



3 SOUTH ELEVATION
 SCALE: 1/4" = 1'-0"

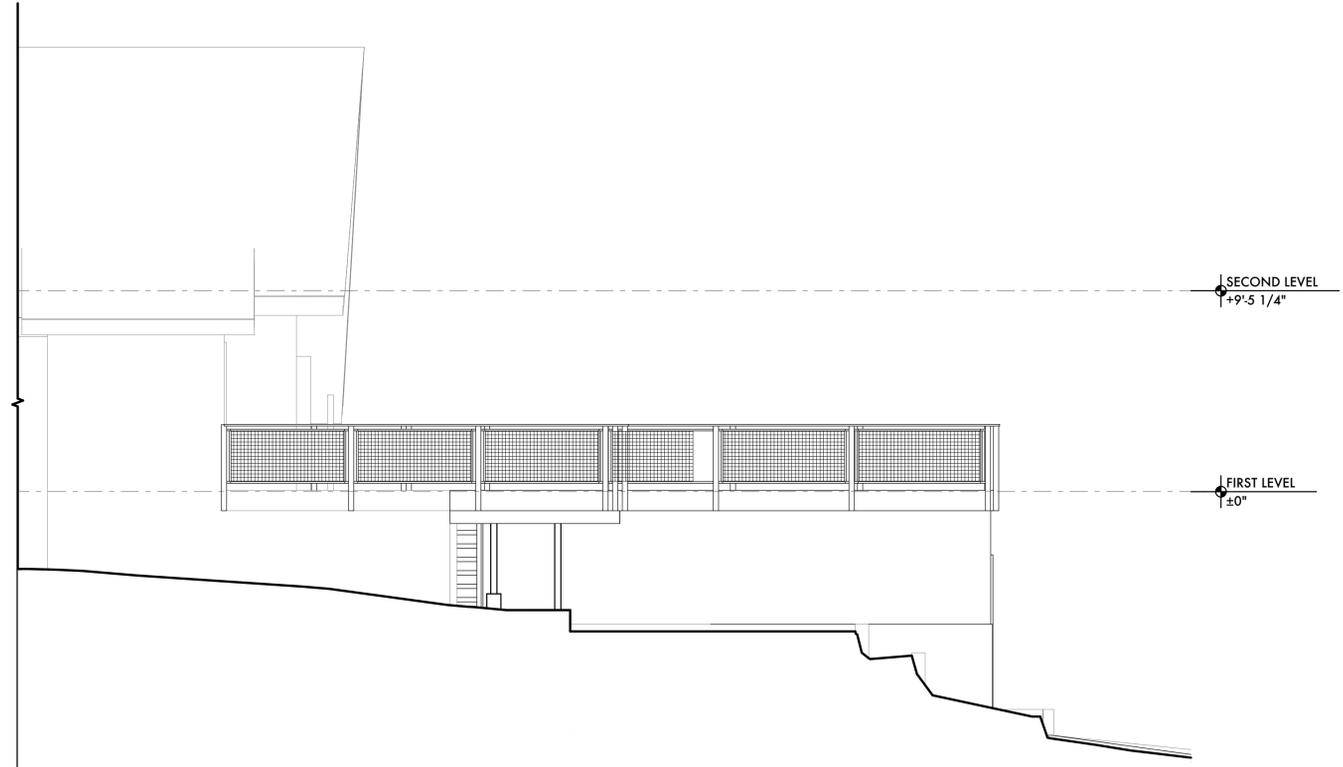

1 WEST ELEVATION
 SCALE: 1/4" = 1'-0"

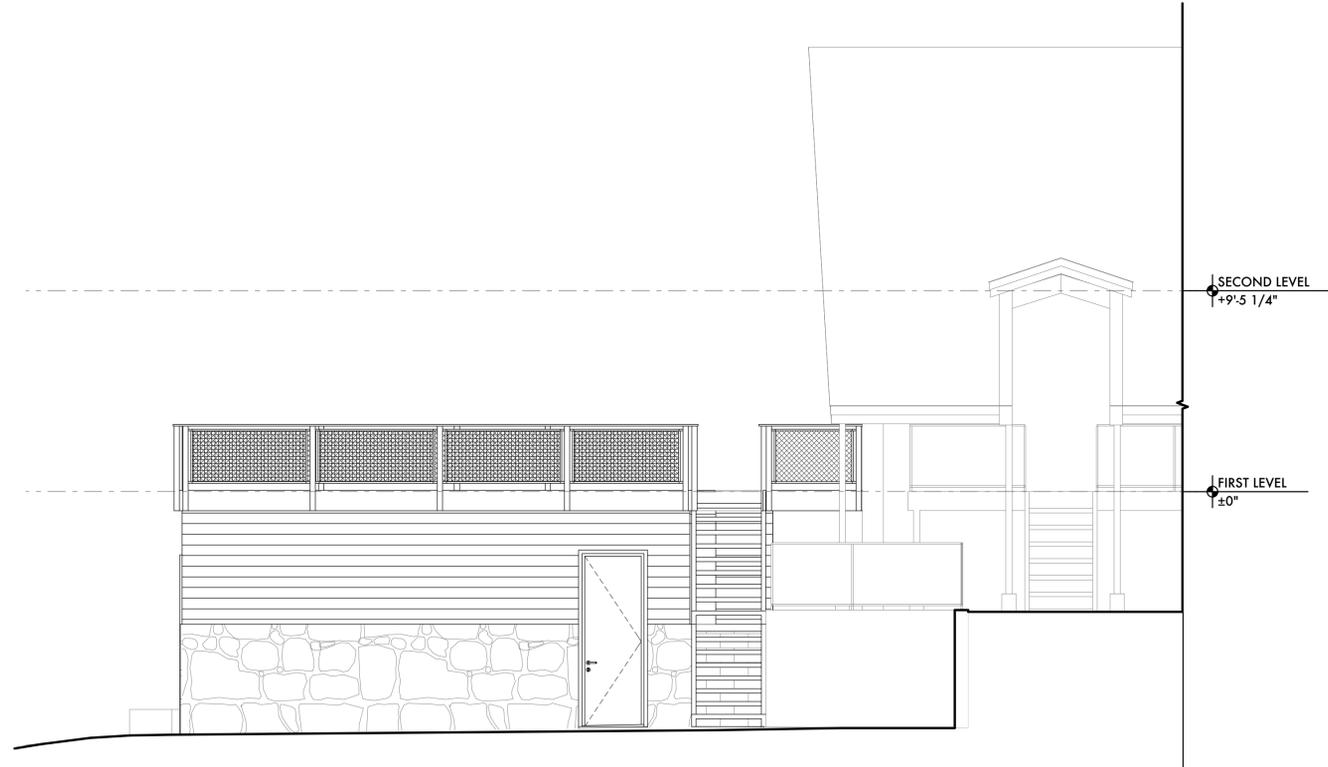

2 EAST ELEVATION
 SCALE: 1/4" = 1'-0"




ISSUES/REVISION	DATE
SCHEMATIC DES.	9/1/21
PLANNING SUB.	11/19/21

USE OF DRAWING
 This drawing is the sole property of the Architect and is to be used for the identified project and site. The contents of this drawing are not to be sold, altered, transferred, copied, or reproduced without the expressed written permission of the Architect. This drawing is to be returned to the Architect upon request.
 © Britton Architecture 2021

BRITTON
ARCHITECTURE
 PO BOX 7749
 721 FOREST TRAIL
 MAMMOTH LAKES, CA 93546
 (760) 789-6567
 mike@brittonarchitecture.com

SAGUY GARAGE
 31 MALA ULICE
 MAMMOTH LAKES, CA 93546

 

Project No: 15-21
 Designed by: MB
 Drawn by: MB
 Checked by: MB

A202
 Contents: SECTIONS

