



LOCATION MAP

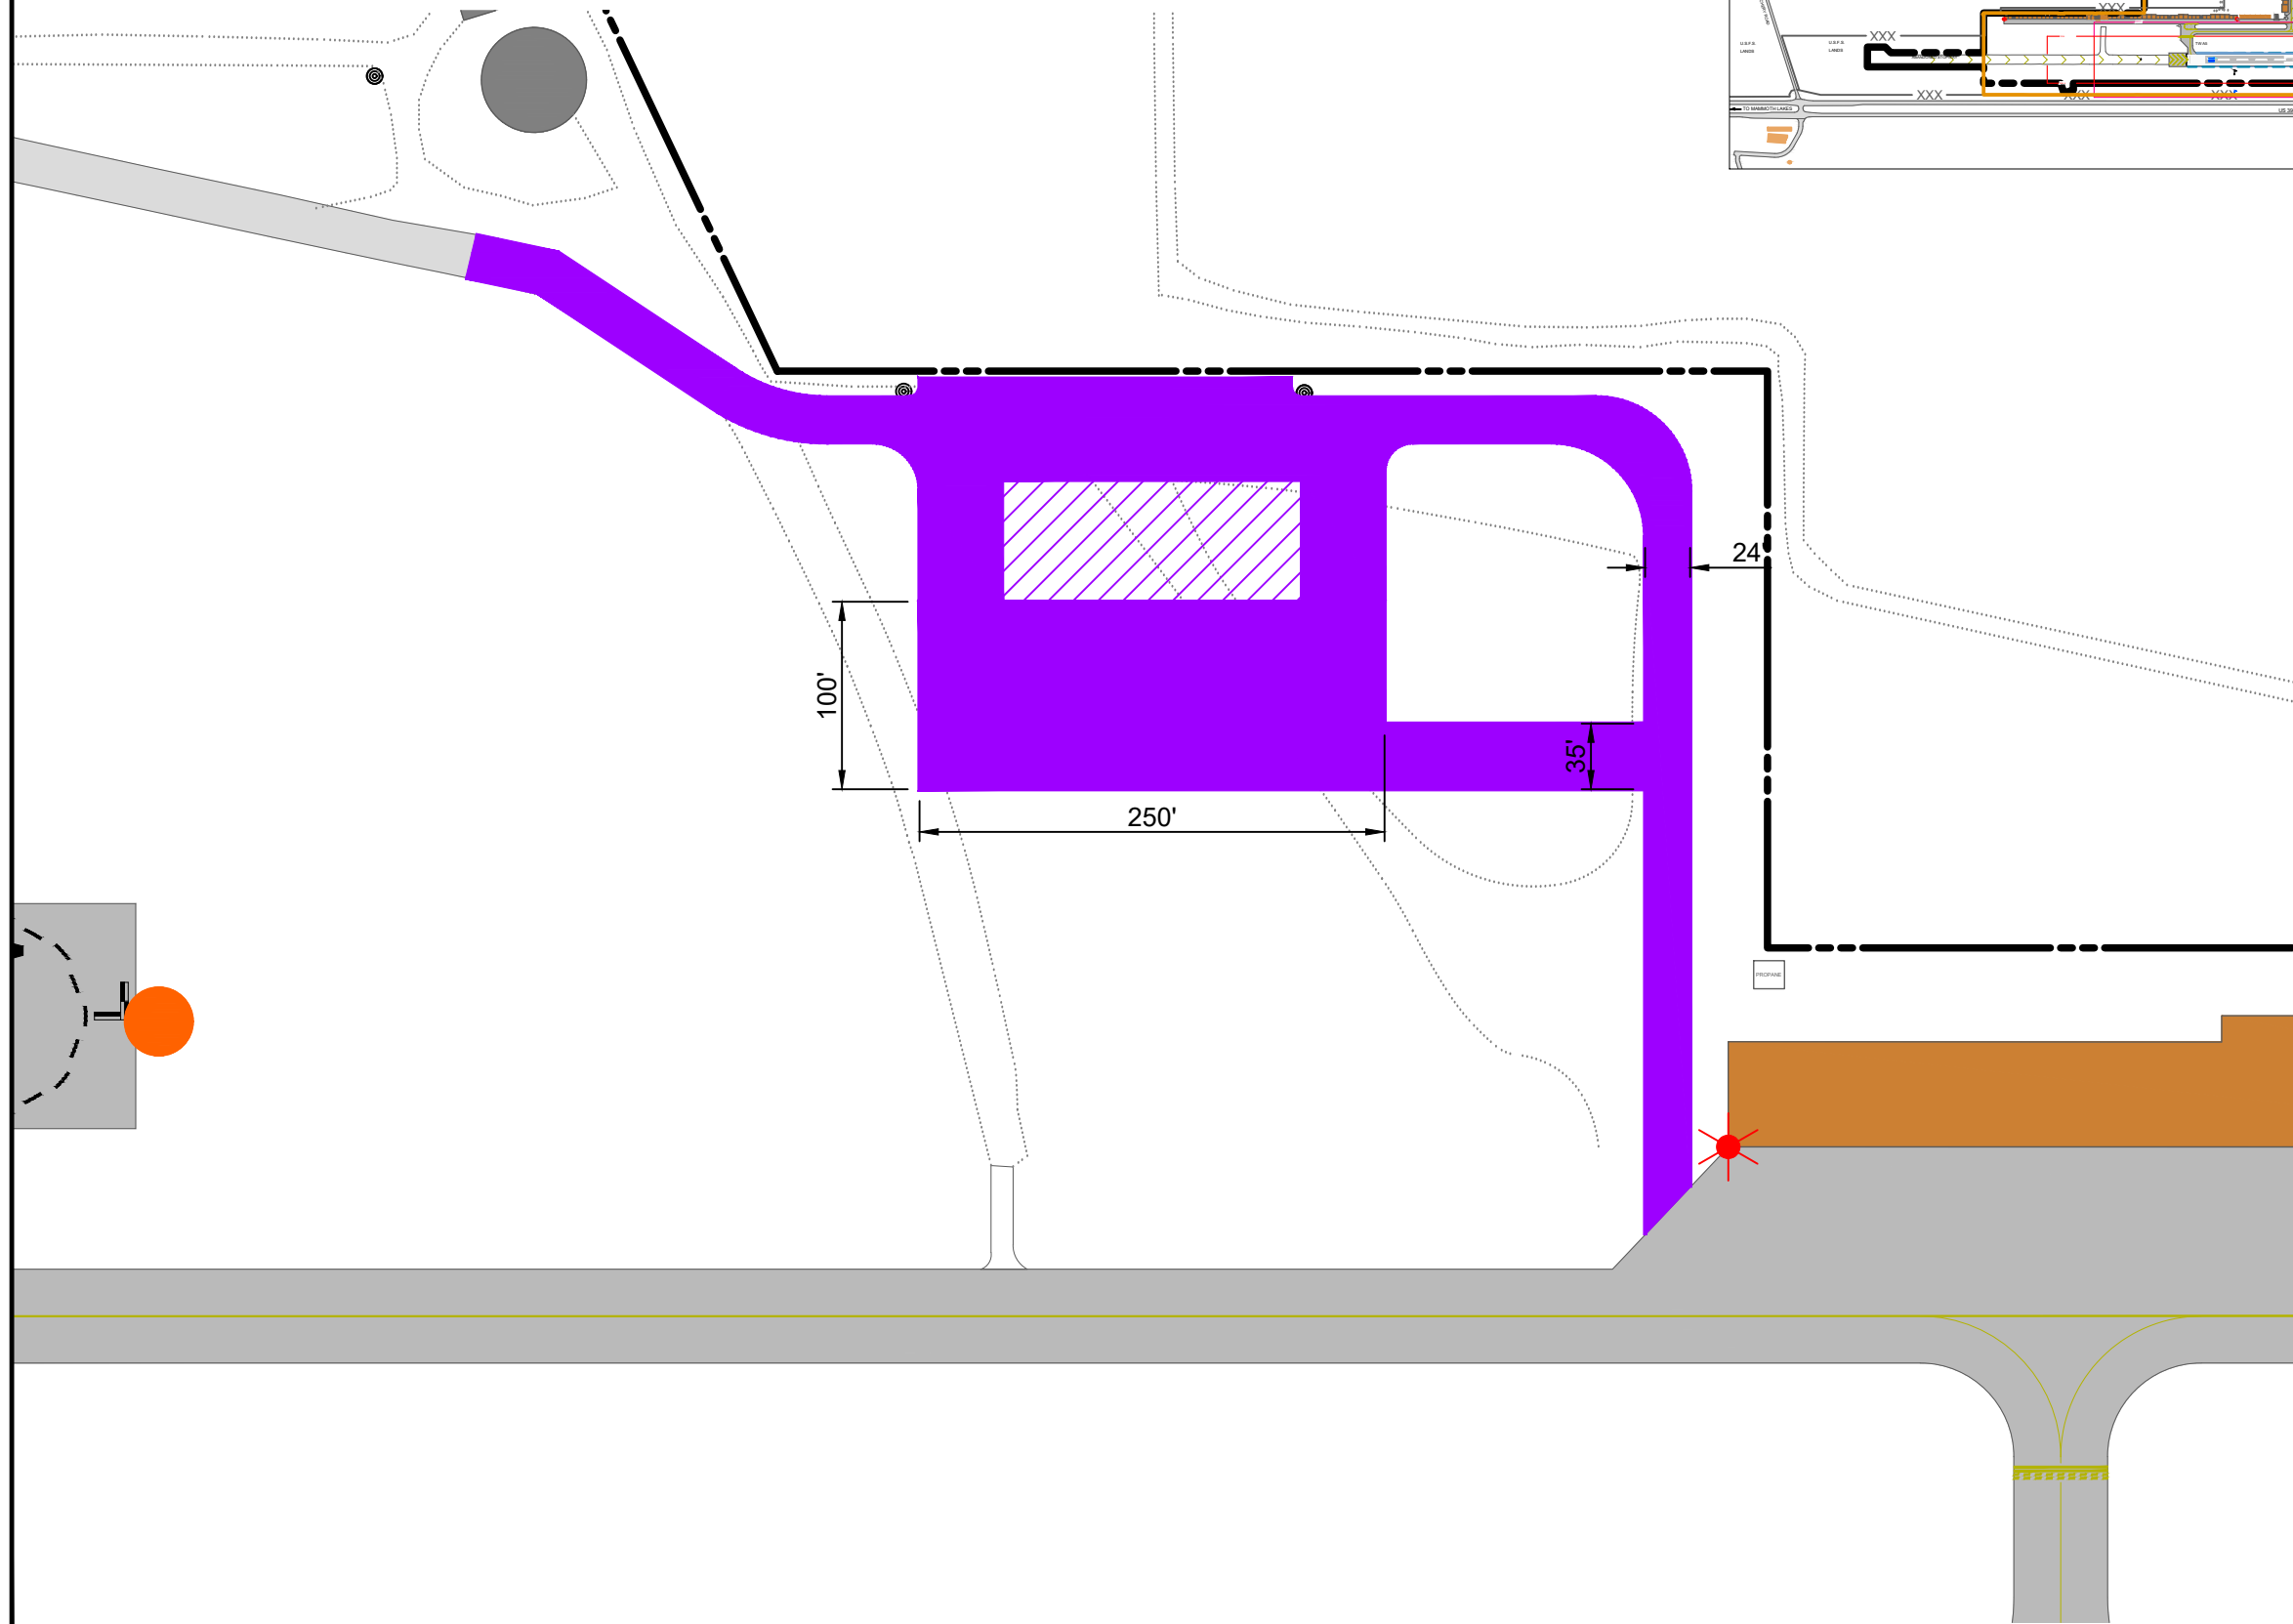

LEGEND

- NEW PAVEMENT
- NEW ARFF/SNOW REMOVAL BUILDING
- EXISTING PAVEMENT
- EXISTING BUILDING
- EXISTING ROAD
- EXISTING DIRT/GRAVEL ROAD
- EXISTING PROPERTY LINE

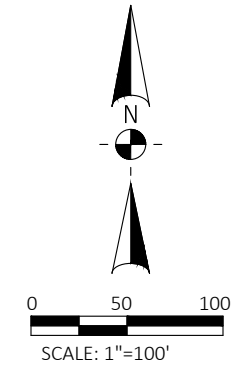


**BRANDLEY**  
 ENGINEERING  
6125 KING ROAD, SUITE 201 · LOOMIS, CALIFORNIA 95650 · (916) 652-4725

**MAMMOTH YOSEMITE AIRPORT**  
 MAMMOTH LAKES, CALIFORNIA  
**ARFF/SNOW REMOVAL FACILITY**  
**PROJECT AREA**

|             |                       |
|-------------|-----------------------|
| DATE        | 9/20/2021             |
| DRAWN       | KDC                   |
| CHECKED     | DB                    |
| PROJECT No. | 75.02                 |
| FILE        | 75 Snow Priority-sktc |
| PLATE No.   | 1                     |