


Site Plan

Civic Center  
Town of Mammoth Lakes

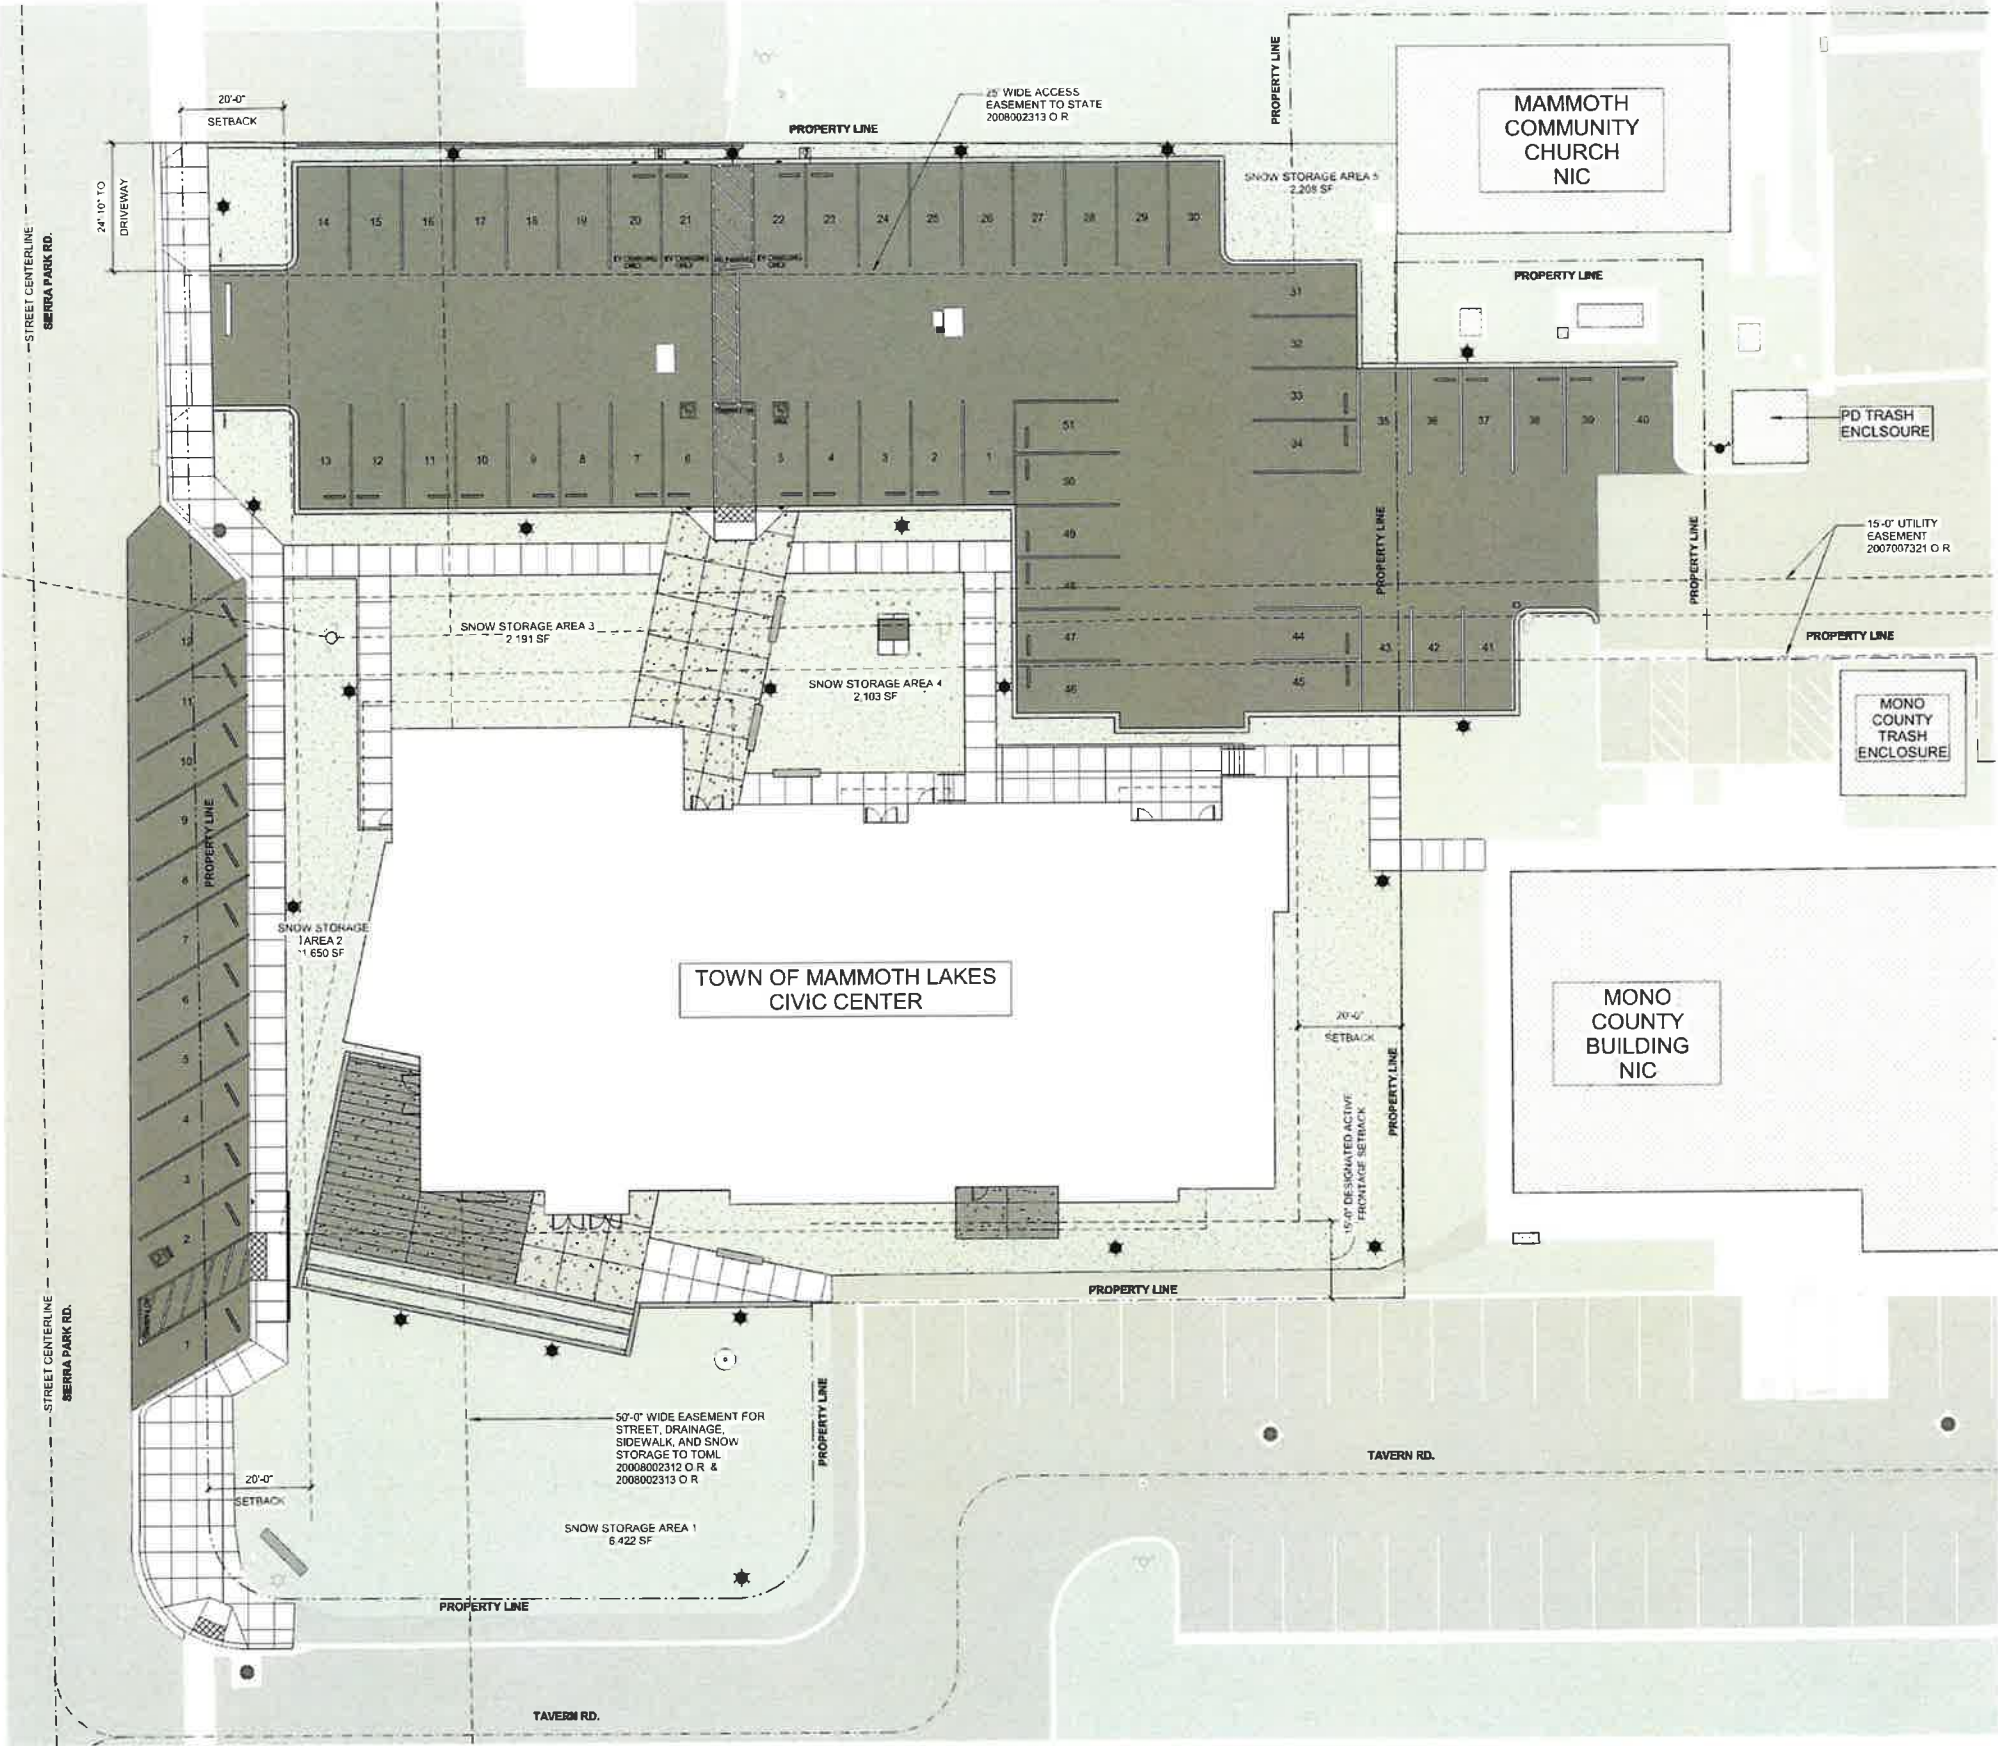

LEGEND

- PROPERTY LINE
- EASEMENT & SETBACKS
- NEW BUILDING
- EXISTING BUILDINGS
- LANDSCAPE
- CONCRETE PAVING
- CONCRETE PAVING - ACCENT 1
- CONCRETE PAVING - ACCENT 2
- ASPHALT PAVING

